


WILLIAMS ADDITION
TO THE
CITY OF COPPERAS COVE
CORYELL CO., TEXAS
SCALE 1"=50'
2' CONTOUR

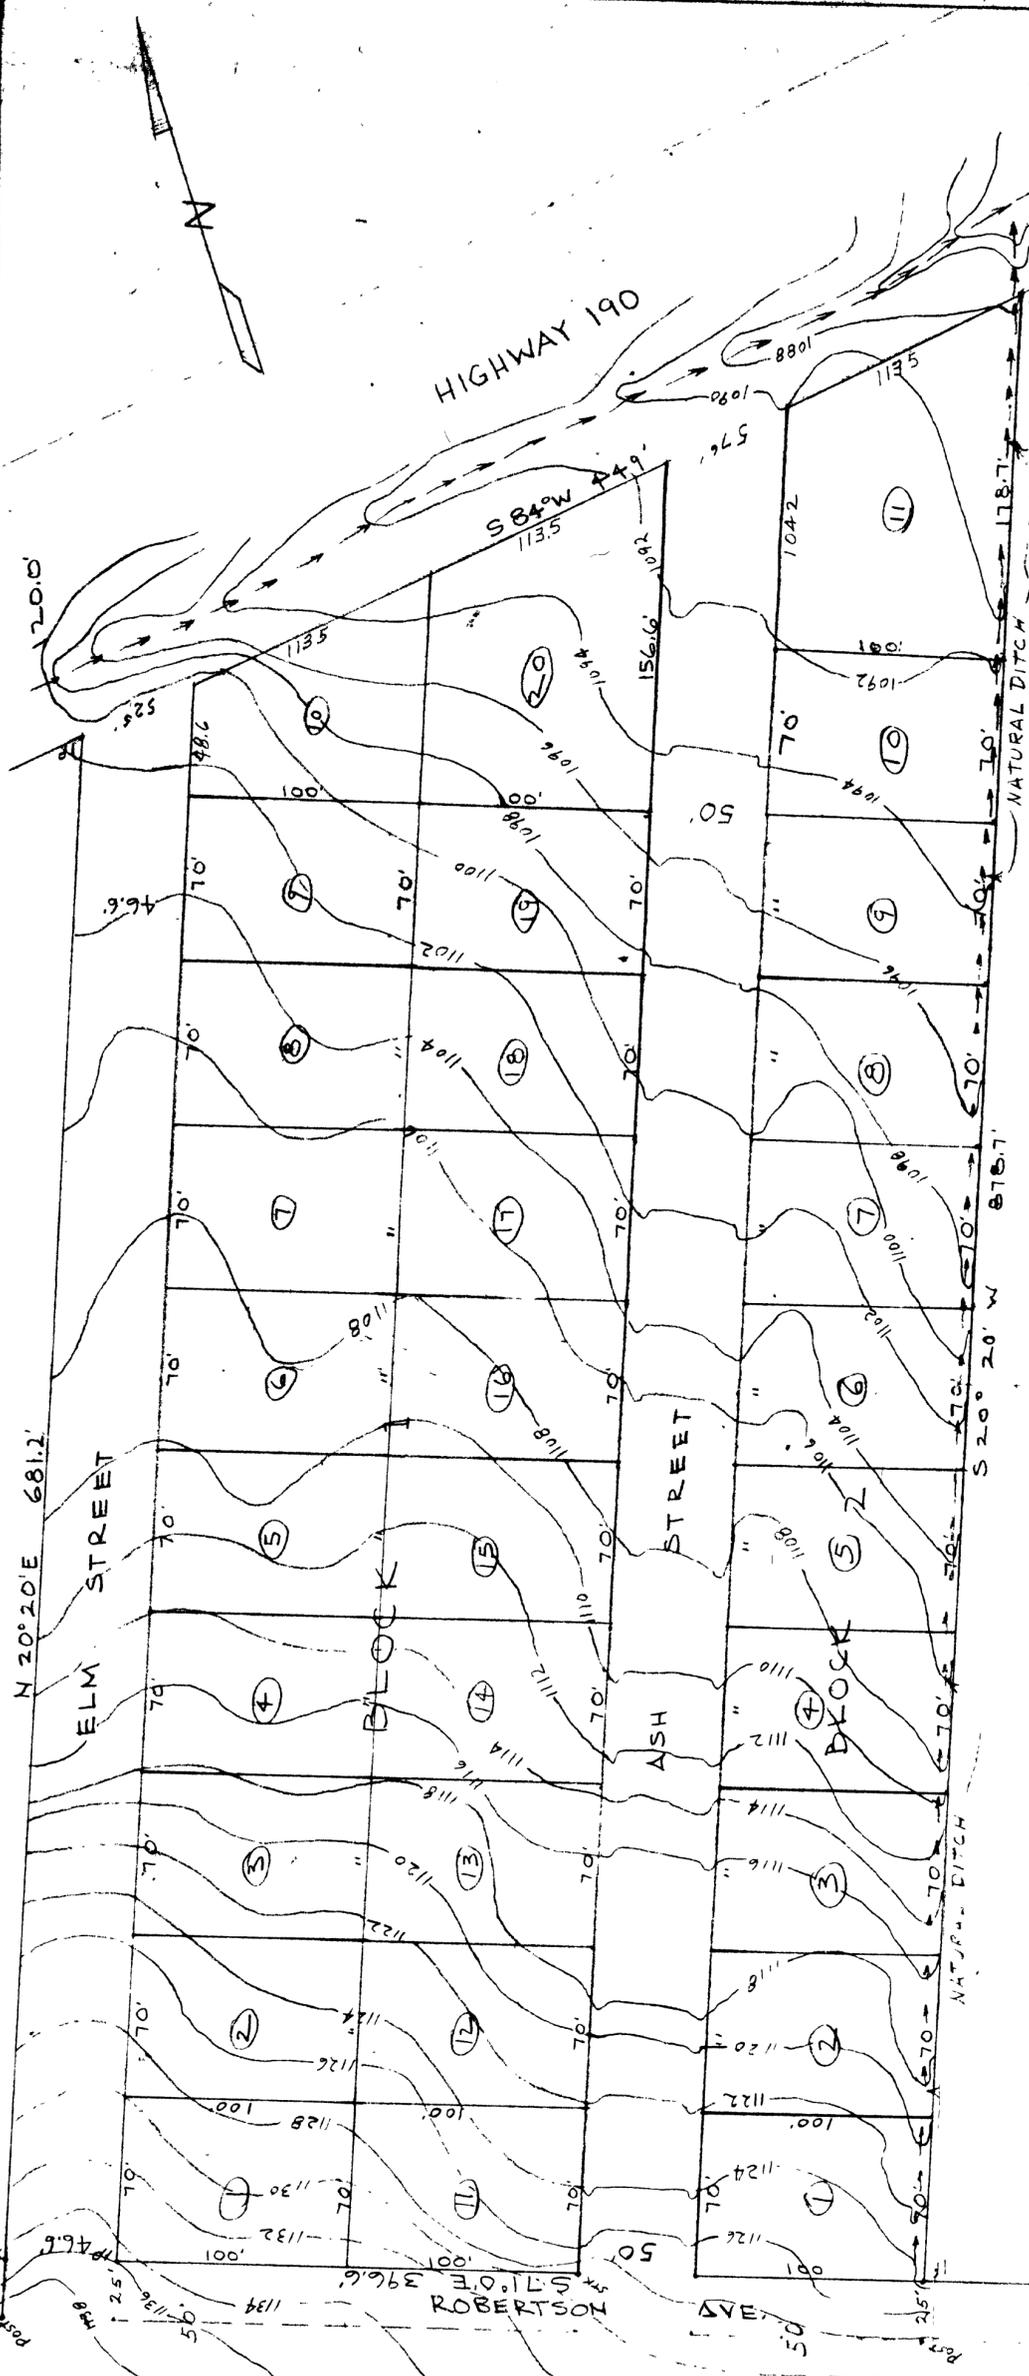

STATE OF TEXAS
COUNTY OF CORYELL

KNOW ALL MEN BY THESE PRESENTS: That I, W. Williams the undersigned owner of the tract of land, described in the accompanying plat, situated within the limits of Copperas Cove, Coryell County, Texas and being 7.1 acres out of the James Anderson survey No. 46, have subdivided and by these presents do subdivide as shown on the above plat and do hereby designate said subdivision as the WILLIAMS ADDITION to the City of Copperas Cove, Texas. And I do further designate to the public all the streets as shown on the plat within said tract of land and do hereby adopt the above plat for all purposes.

WITNESS MY HAND THIS 10th DAY OF FEBRUARY A. D. 1959.

W. Williams

STATE OF TEXAS
COUNTY OF CORYELL

BEFORE ME, the undersigned authority in and for the above State and County, personally appeared W. Williams, known to me to be the person who signed the above and acknowledged to me that he signed the above for the purposes and intent therein described.

WITNESS MY HAND AND OFFICIAL SEAL OF OFFICE THIS 10th DAY OF FEBRUARY 1959

C. J. Thompson

STATE OF TEXAS
COUNTY OF CORYELL

The undersigned do hereby certify that the above and foregoing plat and accompanying field notes of the Williams Addition to the City of Copperas Cove, Texas have been duly filed with the City Council of said City of Copperas Cove, Texas. That they have been examined, approved and ordered accepted by order in the minutes of the City Council of said city; Vol. Page. We further certify that said Addition is within the City Limits of the City of Copperas Cove, Texas.

GIVEN UNDER OUR HAND AND OFFICIAL SEAL OF OFFICE THIS 10th DAY OF FEBRUARY A. D. 1959

ATTEST

City Secretary

Mayor of Copperas Cove, Texas

S.E. COR.
J. ANDERSON SURVEY.

N 71° 0' W
398.6'

I, GLENN S. LEWIS, A REGISTERED PUBLIC SURVEYOR IN THE STATE OF TEXAS, DO HEREBY CERTIFY THAT THE ABOVE PLAT IS A SURVEY MADE ON THE GROUND, AND IS TRUE AND CORRECT TO THE BEST OF MY BELIEF AND KNOWLEDGE.

Glenn S. Lewis
GLENN S. LEWIS
REGISTERED PUBLIC
SURVEYOR #472

STANDARD SURVEYING CO.
P. O. Box 107 - KILLEEN, TEXAS
Phone ME44036

STANDARD SURVEYING CO.
P. O. Box 107 - KILLEEN, TEXAS
Phone ME44036

JAN. 15, 1959