

THE STATE OF TEXAS

COUNTY OF CORYELL We, Ollie Little and wife, Ruth Little, owners of 22.5 acres of land out of the Wash H Davis Survey and being a part of that 25.1 acre tract conveyed to us by Ben Beckman et ux by deed dated March 14, 1962 of record in Vol 224, Page 589 of the deed records of Coryell County, Texas do hereby subdivide the same into Lots and Blocks as shown by the Plat attached hereto and do dedicate the same as HIGHLAND HEIGHTS ADDITION, First Extension, Second Unit, to the City of Copperas Cove, Texas and we do dedicate the Streets shown thereon to the use of the Public Forever.

Ollie Little  
Ollie Little  
Ruth Little  
Ruth Little

THE STATE OF TEXAS


COUNTY OF CORYELL BEFORE ME, the undersigned authority in and for said County, Texas, on this day personally appeared Ollie Little and Ruth Little his wife, both known to me to be the persons whose names are subscribed to the foregoing instrument, and acknowledged to me that they each executed the same for the purposes and consideration therein expressed and the said Ruth Little, wife of the said Ollie Little having been examined by me privily and apart from her husband, and having the same fully explained to her, she, the said Ruth Little acknowledged such instrument to be her act and deed, and she declared that she had willingly signed the same for the purposes and consideration therein expressed, and that she did not wish to retract it.

GIVEN UNDER MY HAND AND SEAL OF OFFICE, this 6th day of September, A. D. 1962.

Floyd Weigler  
Floyd Weigler  
Notary Public, Coryell County, Texas

Record  
FILED FOR REGISTRATION  
AT 10:00 O'CLOCK a.m.  
SEP 7 1962  
County Clerk, Coryell Co., Texas

2546

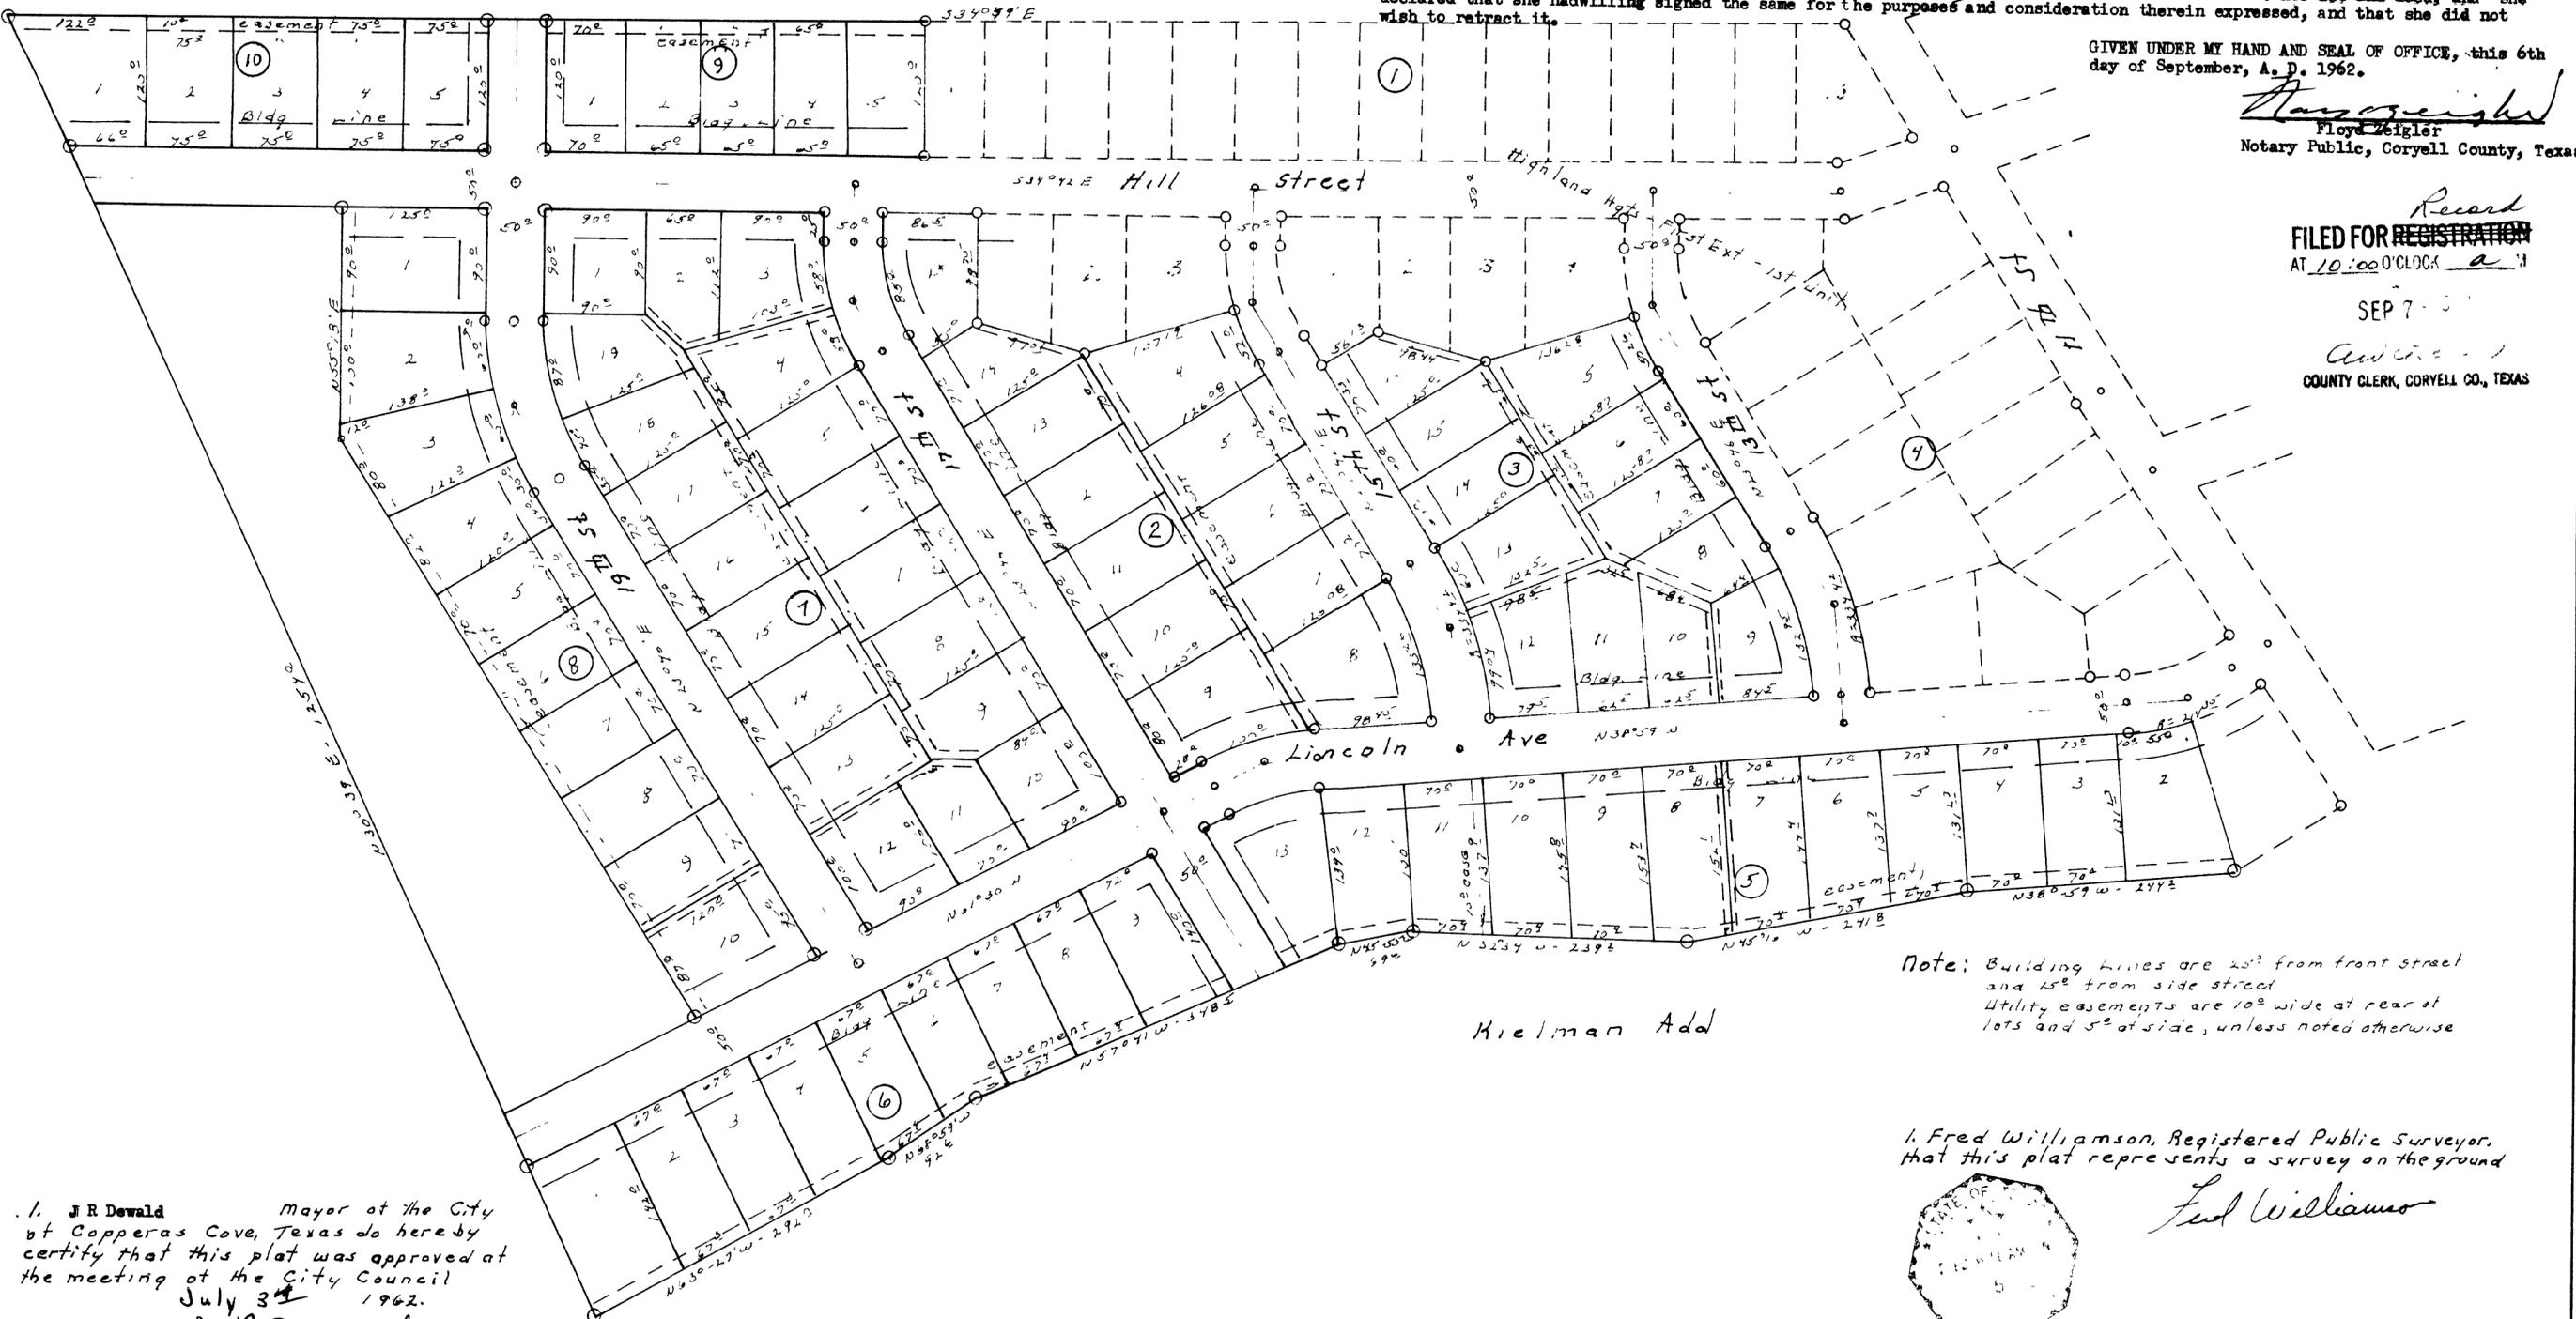

Note: Building lines are 20' from front street and 15' from side street  
Utility easements are 10' wide at rear of lots and 5' at side, unless noted otherwise

I, Fred Williamson, Registered Public Surveyor, that this plat represents a survey on the ground



Fred Williamson

I, J R Dewald Mayor at the City of Copperas Cove, Texas do hereby certify that this plat was approved at the meeting of the City Council July 3<sup>rd</sup> 1962.

J R Dewald  
Mayor, Copperas Cove, Texas

Attest: Edm. R. Pettif  
City Manager, City of Copperas Cove, Texas

Highland Heights Addition First Extension, Second Unit Copperas Cove, Texas		
Ollie Little	Developer	
Fred Williamson & Associates	Surveyors	
July 3, 1962	1"=100'	26 20-C