

KNOW ALL MEN BY THESE PRESENTS, that , whose address is 108 W. Avenue F, Copperas Cove, Texas, 76522, being the sole owner of that certain 1.789 acre tract of land in Coryell County, Texas, part of the W.H. Davis Survey, Abstract No. 276, which is more fully described in the dedication of Ollie Little Addition, as shown by the plat hereof, attached hereto, and made a part hereon, and approved by the City Council of the City of Copperas Cove, Coryell County, Texas, and Linda Ruth Brown and Janet L. Horton does hereby adopt said Ollie Little Addition, as an addition to the City of Copperas Cove, Coryell County, Texas, and hereby dedicates to said city all streets, avenues, roads, drives and reserves shown on said plat, the same to be used as public thoroughfares and for the installation and maintenance of public utilities when and as authorized by the City of Copperas Cove. The utility easements shown on said plat are dedicated to said city for the installation and maintenance of any and all public utilities, which the city may install or permit to be installed or maintained.

Linda Ruth Brown
Linda Ruth Brown

Janet L. Horton
Janet L. Horton

BEFORE ME, the undersigned, a Notary Public in and for said County and State, on this day personally appeared Linda Ruth Brown and Janet L. Horton, known to me to be the person whose name is subscribed to the foregoing instrument and acknowledged to me that the same was the act of said Linda Ruth Brown and Janet L. Horton, and that they executed the same for the purpose and consideration therein expressed.

GIVEN UNDER MY HAND AND SEAL OF OFFICE, this 13th day of March, 1995 A.D.



Frances Zumbane
NOTARY PUBLIC STATE OF TEXAS

APPROVED this the 27th day of FEBRUARY, 1995, by the Planning & Zoning Commission of the City of Copperas Cove, Coryell County, Texas.

Janet L. Horton
CHAIRMAN, PLANNING COMMISSION

Frances Zumbane
SECRETARY, PLANNING COMMISSION

APPROVED this the 7th day of MARCH, 1995, by the City Council of the City of Copperas Cove, Coryell County, Texas.

Janet L. Horton
MAYOR, CITY OF COPPERAS COVE

Frances Zumbane
ALTERNATE CITY SECRETARY

FILED FOR RECORD this 8th day of MARCH, 1995 A.D., in Cabinet A, Slide 575, Plat 10082-D, Coryell County, Texas.

KNOW ALL MEN BY THESE PRESENTS.

That I, Gale E. Mitchell, Registered Professional Land Surveyor, do hereby certify that I did prepare this plat from an actual and accurate survey of the land, that the corner monuments shown thereon were properly placed under my personal supervision in accordance with the subdivision regulations of the City of Copperas Cove, Texas, and this subdivision is within the City Limits of Copperas Cove, Texas.



Gale E. Mitchell
Registered Professional
Land Surveyor, No. 1602

Copperas Cove City Engineer
APPROVED FOR CONSTRUCTION

Filed For Record
AT 8 O'CLOCK AM


AUG 08 1995

Barbara Simpson
County Clerk, Coryell Co., Texas

THE STATE OF TEXAS
COUNTY OF CORYELL
I, Barbara Simpson, County Clerk in and for Coryell County, Texas do hereby certify that this instrument was filed for record in the volume and page of the Coryell County Public Records and of the time and date as stamped hereon by me.
BARBARA SIMPSON, CLERK
CORYELL COUNTY, TEXAS
Barbara Simpson

1 LOT
1.789 AC.

FINAL PLAT 88780

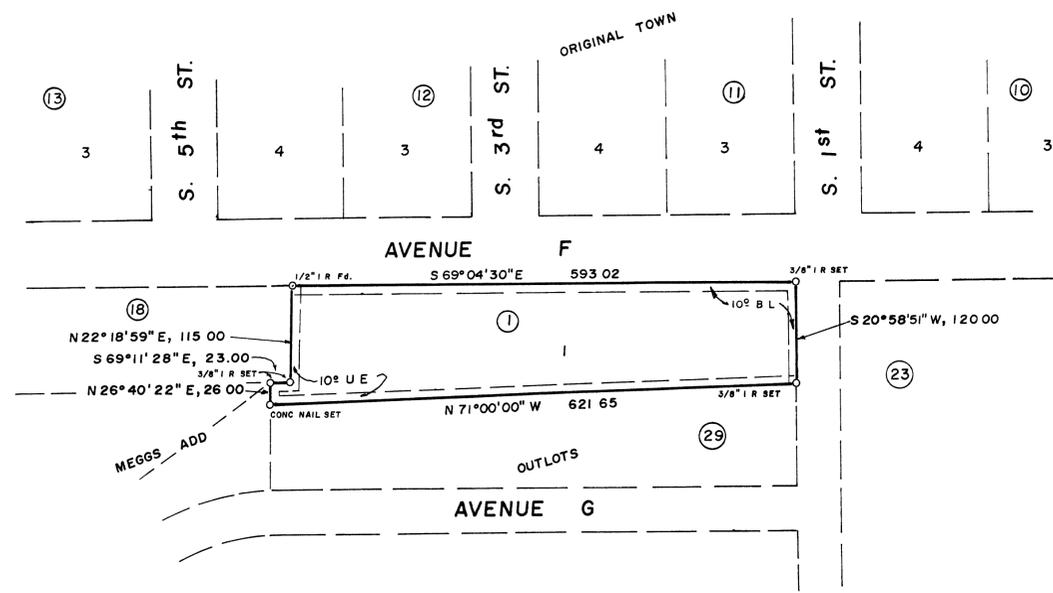

1029/9
811/75

REVISIONS		OLLIE LITTLE ADDITION	
No.	Date		
		COPPERAS COVE, CORYELL COUNTY, TEXAS	
		MITCHELL & ASSOCIATES, INC.	
		ENGINEERING & SURVEYING	
		DEVELOPER: BOB BROWN	
DATE:	SCALE:	DRAWN BY:	REF. NO.
JAN 95	1" = 100'	LDP	
		DWG. NO.	
		11082-D	