
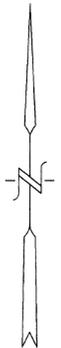


LOTS 1 AND 2 BLOCK 3, REPLAT OF SKYLINE OAKS SECTION ONE, AS RECORDED IN CAB. A, SLIDE 356, PLAT RECORDS, CORYELL COUNTY, TEXAS

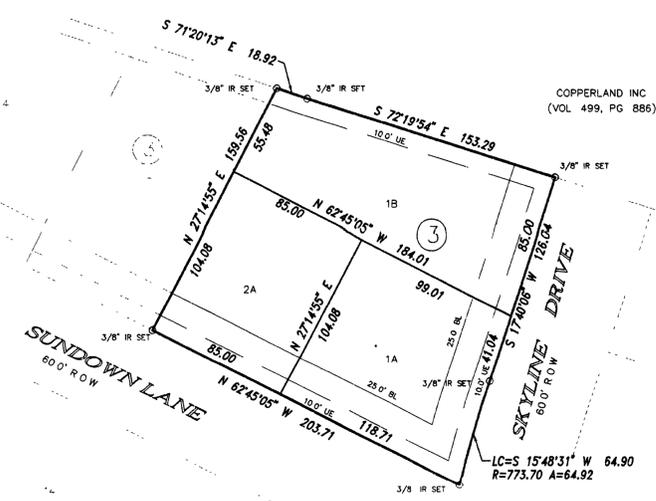

VICINITY MAP  
NOT TO SCALE

KNOW ALL MEN BY THESE PRESENTS, that Bellpas Inc. and Holmes Homes, whose address is 2308 E. Hwy 190, Copperas Cove, Texas 76522, being the sole owner of that certain 0.746 acre tract of land in Coryell County, Texas, part of the J.I. Albritton Survey, Abstract No. 1300, which is more fully described in the dedication of Replat of Lots 1 and 2 Block 3, Replat of Skyline Oaks Section One, as shown by the plat hereof, attached hereto, and made a part hereon, and approved by the City Council of the City of Copperas Cove, Coryell County, Texas, and Bellpas Inc. and Holmes Homes do hereby adopt said Replat of Lots 1 and 2 Block 3, Replat of Skyline Oaks Section One, as an addition to the City of Copperas Cove, Coryell County, Texas, and hereby dedicates to said city all streets, avenues, roads, drives and reserves shown on said plat, the same to be used as public thoroughfares and for the installation and maintenance of public utilities when and as authorized by the City of Copperas Cove. The utility easements shown on said plat are dedicated to said city for the installation and maintenance of any and all public utilities, which the city may install or permit to be installed or maintained.

For Bellpas Inc.: Wesley Atkinson  
Wesley Atkinson, Secretary

For Holmes Homes: Carol A. Aponte  
Carol A. Aponte, President

BEFORE ME, the undersigned, a Notary Public in and for said County and State, on this day personally appeared Wesley Atkinson, and Carol A. Aponte, known to me to be the persons whose names are subscribed to the foregoing instrument and acknowledged to me that the same was the act of said Bellpas Inc. and Holmes Homes, and that they executed the same for the purpose and consideration therein expressed.

GIVEN UNDER MY HAND AND SEAL OF OFFICE, this 9th day of November, 1995 A.D.



Bonnie Mitchell  
NOTARY PUBLIC STATE OF TEXAS

APPROVED this the 20th day of November, 1995, by the Planning & Zoning Commission of the City of Copperas Cove, Coryell County, Texas.

Wesley Atkinson  
CHAIRMAN, PLANNING COMMISSION

John J. Gall  
SECRETARY, PLANNING COMMISSION

APPROVED this the \_\_\_ day of \_\_\_, 19\_\_\_, by the Council of the City of Copperas Cove, Coryell County, Texas.

Gale E. Mitchell  
MAYOR, CITY OF COPPERAS COVE

Barbara Simpson  
ATTEST: CITY SECRETARY




FILED FOR RECORD this 20th day of March, 1996 A.D., in Cabinet A, Slide 356, Plat Records of Coryell County, Texas.

KNOW ALL MEN BY THESE PRESENTS,

That I, Gale E. Mitchell, Registered Professional Land Surveyor, do hereby certify that I did prepare this plat from an actual and accurate survey of the land, that the corner monuments shown thereon were properly placed under my personal supervision in accordance with the subdivision regulations of the City of Copperas Cove, Texas, and this subdivision is within the City Limits of Copperas Cove, Texas.

Gale E. Mitchell  
Gale E. Mitchell  
Registered Professional  
Land Surveyor, No. 1602

FINAL PLAT

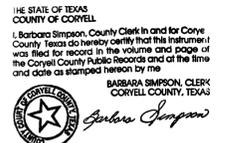

Filed For Record  
AT 11:35 O'CLOCK A  
MAR 26 1996

Barbara Simpson  
County Clerk, Coryell Co., Texas

95526

MITCHELL &  
ASSOCIATES  
KILLEEN, TEXAS



REPLAT OF LOTS 1 AND 2 BLOCK 3  
REPLAT OF SKYLINE OAKS SECTION ONE  
COPPERAS COVE, CORYELL COUNTY, TEXAS

DGN BY SD  
DATE: 11/6/95  
SCALE 1"=50'  
3-LOTS  
0.746 ACRES  
3780-D  
10657-D  
(SKYLINE2 DWG)  
DRAWING NO.  
11515-D